


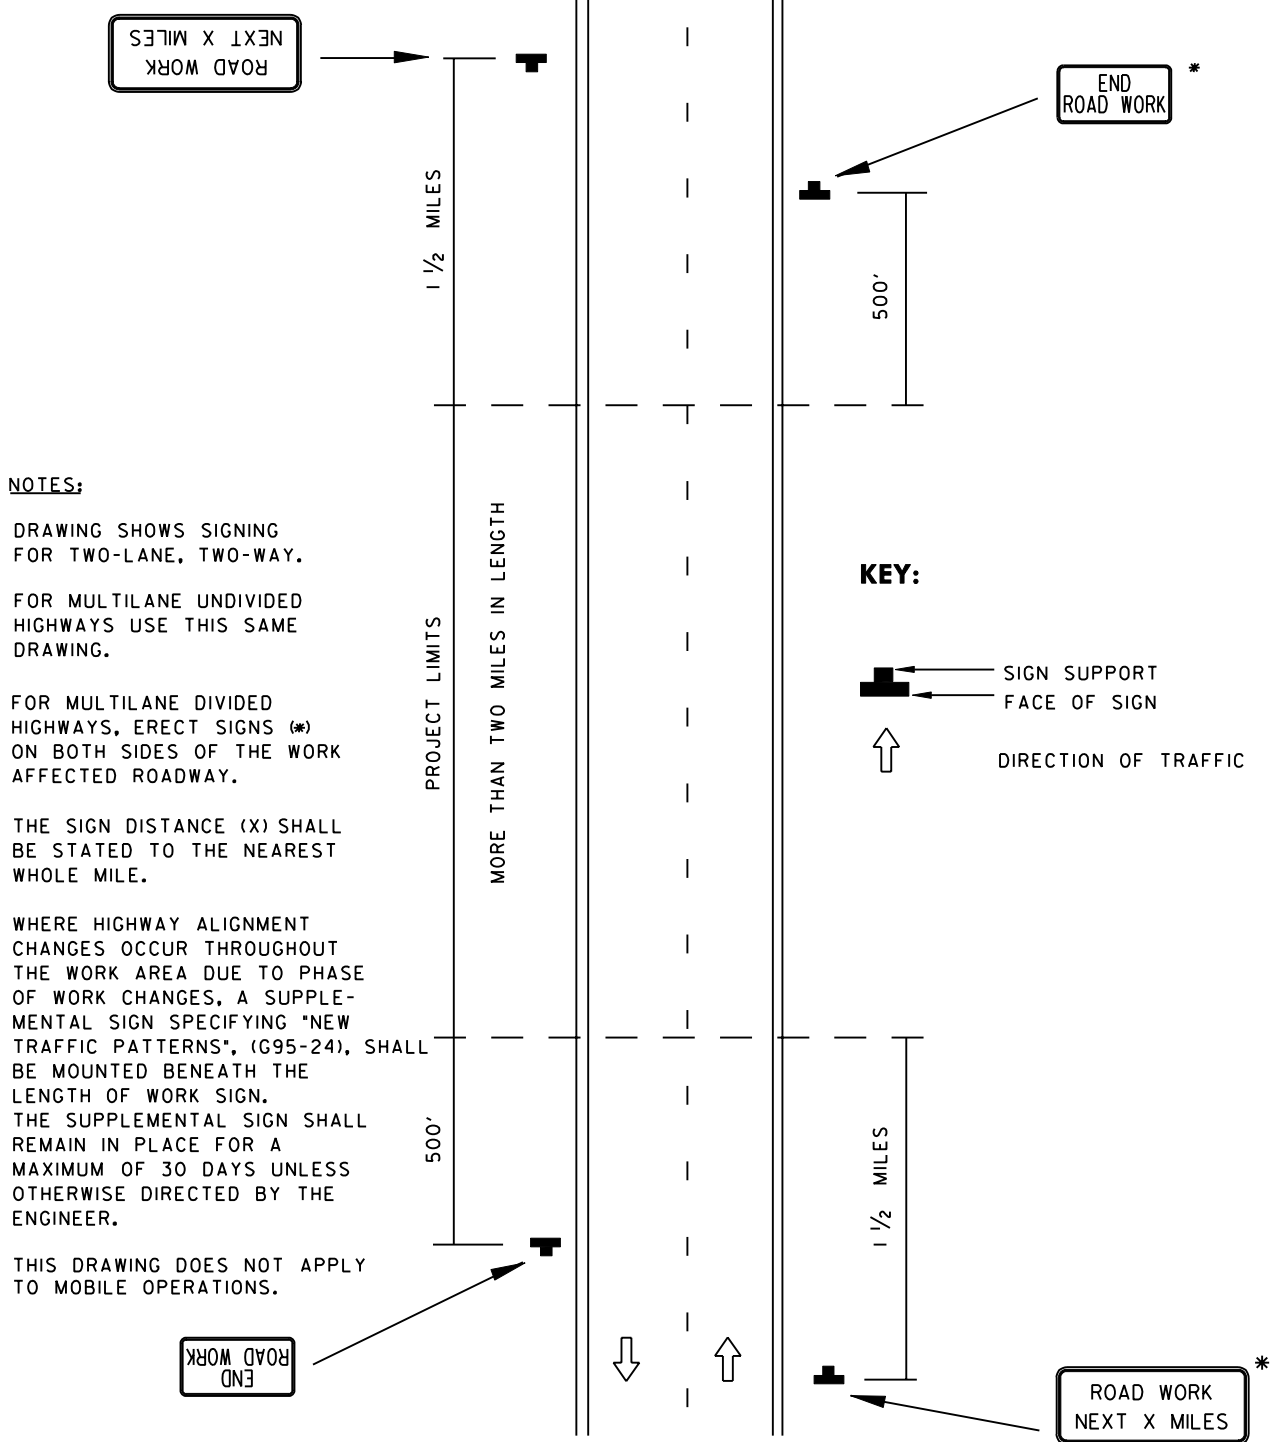

# **TEMPORARY TRAFFIC CONTROL TYPICAL APPLICATION PROJECT LIMITS SIGNS**



SPECIFICATION		CATEGORY CODE ITEMS	
APPROVED		 DIRECTOR - OFFICE OF TRAFFIC AND SAFETY	
	APPROVAL • SHA	APPROVAL • FEDERAL	
	REVISIONS	HIGHWAY ADMINISTRATION	
	APPROVAL 8-20-03	APPROVAL 9-23-03	
	REVISED	REVISED	
	REVISED	REVISED	
	REVISED	REVISED	

**Maryland Department of Transportation**

**STATE HIGHWAY ADMINISTRATION**

STANDARDS FOR HIGHWAYS AND INCIDENTAL STRUCTURES

**PROJECT LIMITS SIGNS**

**STANDARD NO. MD 104.01-03**